


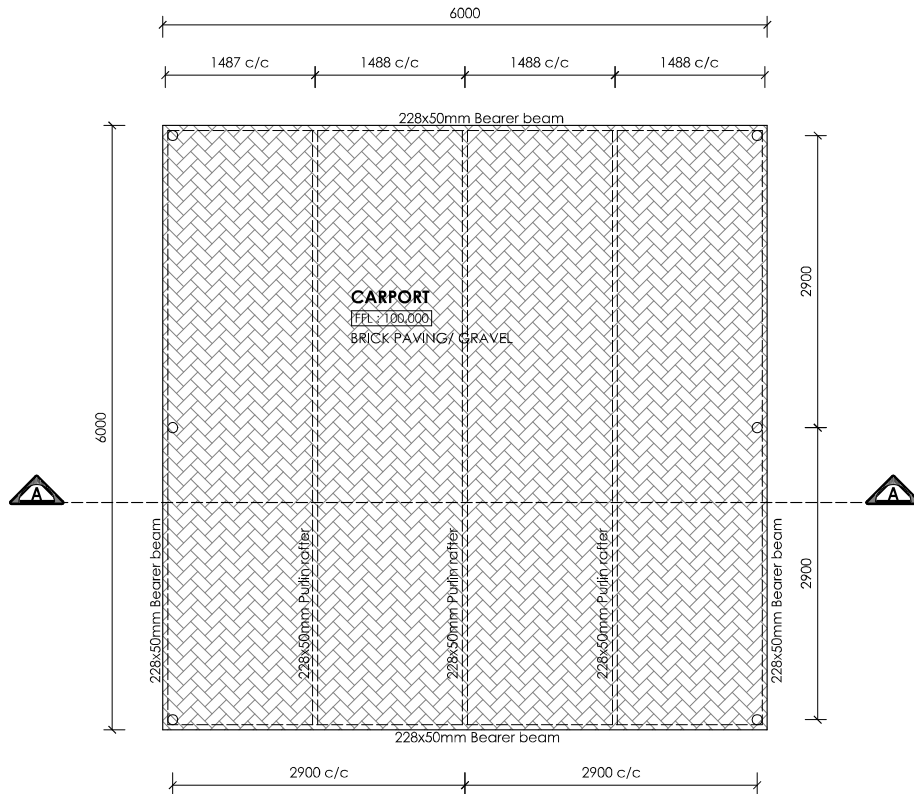

FLOOR PLAN 1

SCALE 1:75

ROOF :


The roof sheeting shall be CORRUGATED COLORBOND sheet™ classicor corrugated profile Charcoal in colour roof sheeting fixed to 228 x 50 HW purlin rafters spaced at 1.100mm c/c, purlin rafter fixed to 228x50 bearer beams, bearer beams bolted to dia 100 timber/galv post, post mounted in concrete footing. Roof to comply with NBR and SANS 10400-PART L. Roof sheeting at 3 degr pitch

GUTTERS :

Ogee profile seamless aluminium gutters by specialist fixed rafter

Dia 100mm Timber/Galv Post

Brick Paving/Gravel

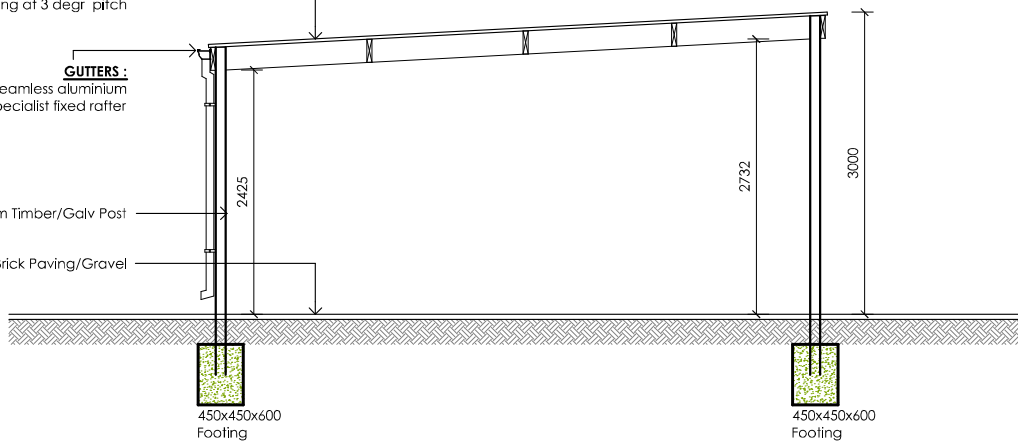

SECTION AA

SCALE 1:75

C. F. Geldenhuys

CRAG DEVELOPMENTS(PTY)LTD

P.O.BOX 517
CALEDON
7230

C.F.GELDENHUYS - 082 836 8631
SACAP-PAD : 20718
SAIAT : 32461



**SOUTH AFRICAN COUNCIL
ARCHITECTURAL PROFESSION**

PROJECT

**NEW CARPORT ON
Portion 102 of Farm 72
Theewater Sportclub
VILLIERSDORP**

STAND NUMBER

CLIENT

DRAWING

FLOOR PLAN; SECTION

DRAWING

SKETCH PLAN 1

Scale	Drawn
1:75	CFG
Checked	Date
CFG	03 JANUARY 2021
Sheet Size	Sheet No
A3	101
Drawing No.	
F102-72/VILLIERSDORP(CD/2023-09)-01/A4-REV SP1	